

NOTE
UNLESS OTHERWISE NOTED
ALL EXTERIOR WINDOWS & DOORS TO BE
SET AT 1'-8" HEADER HEIGHT

04/08/2022


Bell's Drafting & Design
(850) 363-6004
BELLSDRAFTING@GMAIL.COM

THE PARRISH GROUP INC.
The "Ocala"

FLOOR PLAN

Ocala "Left"

SHEET
3

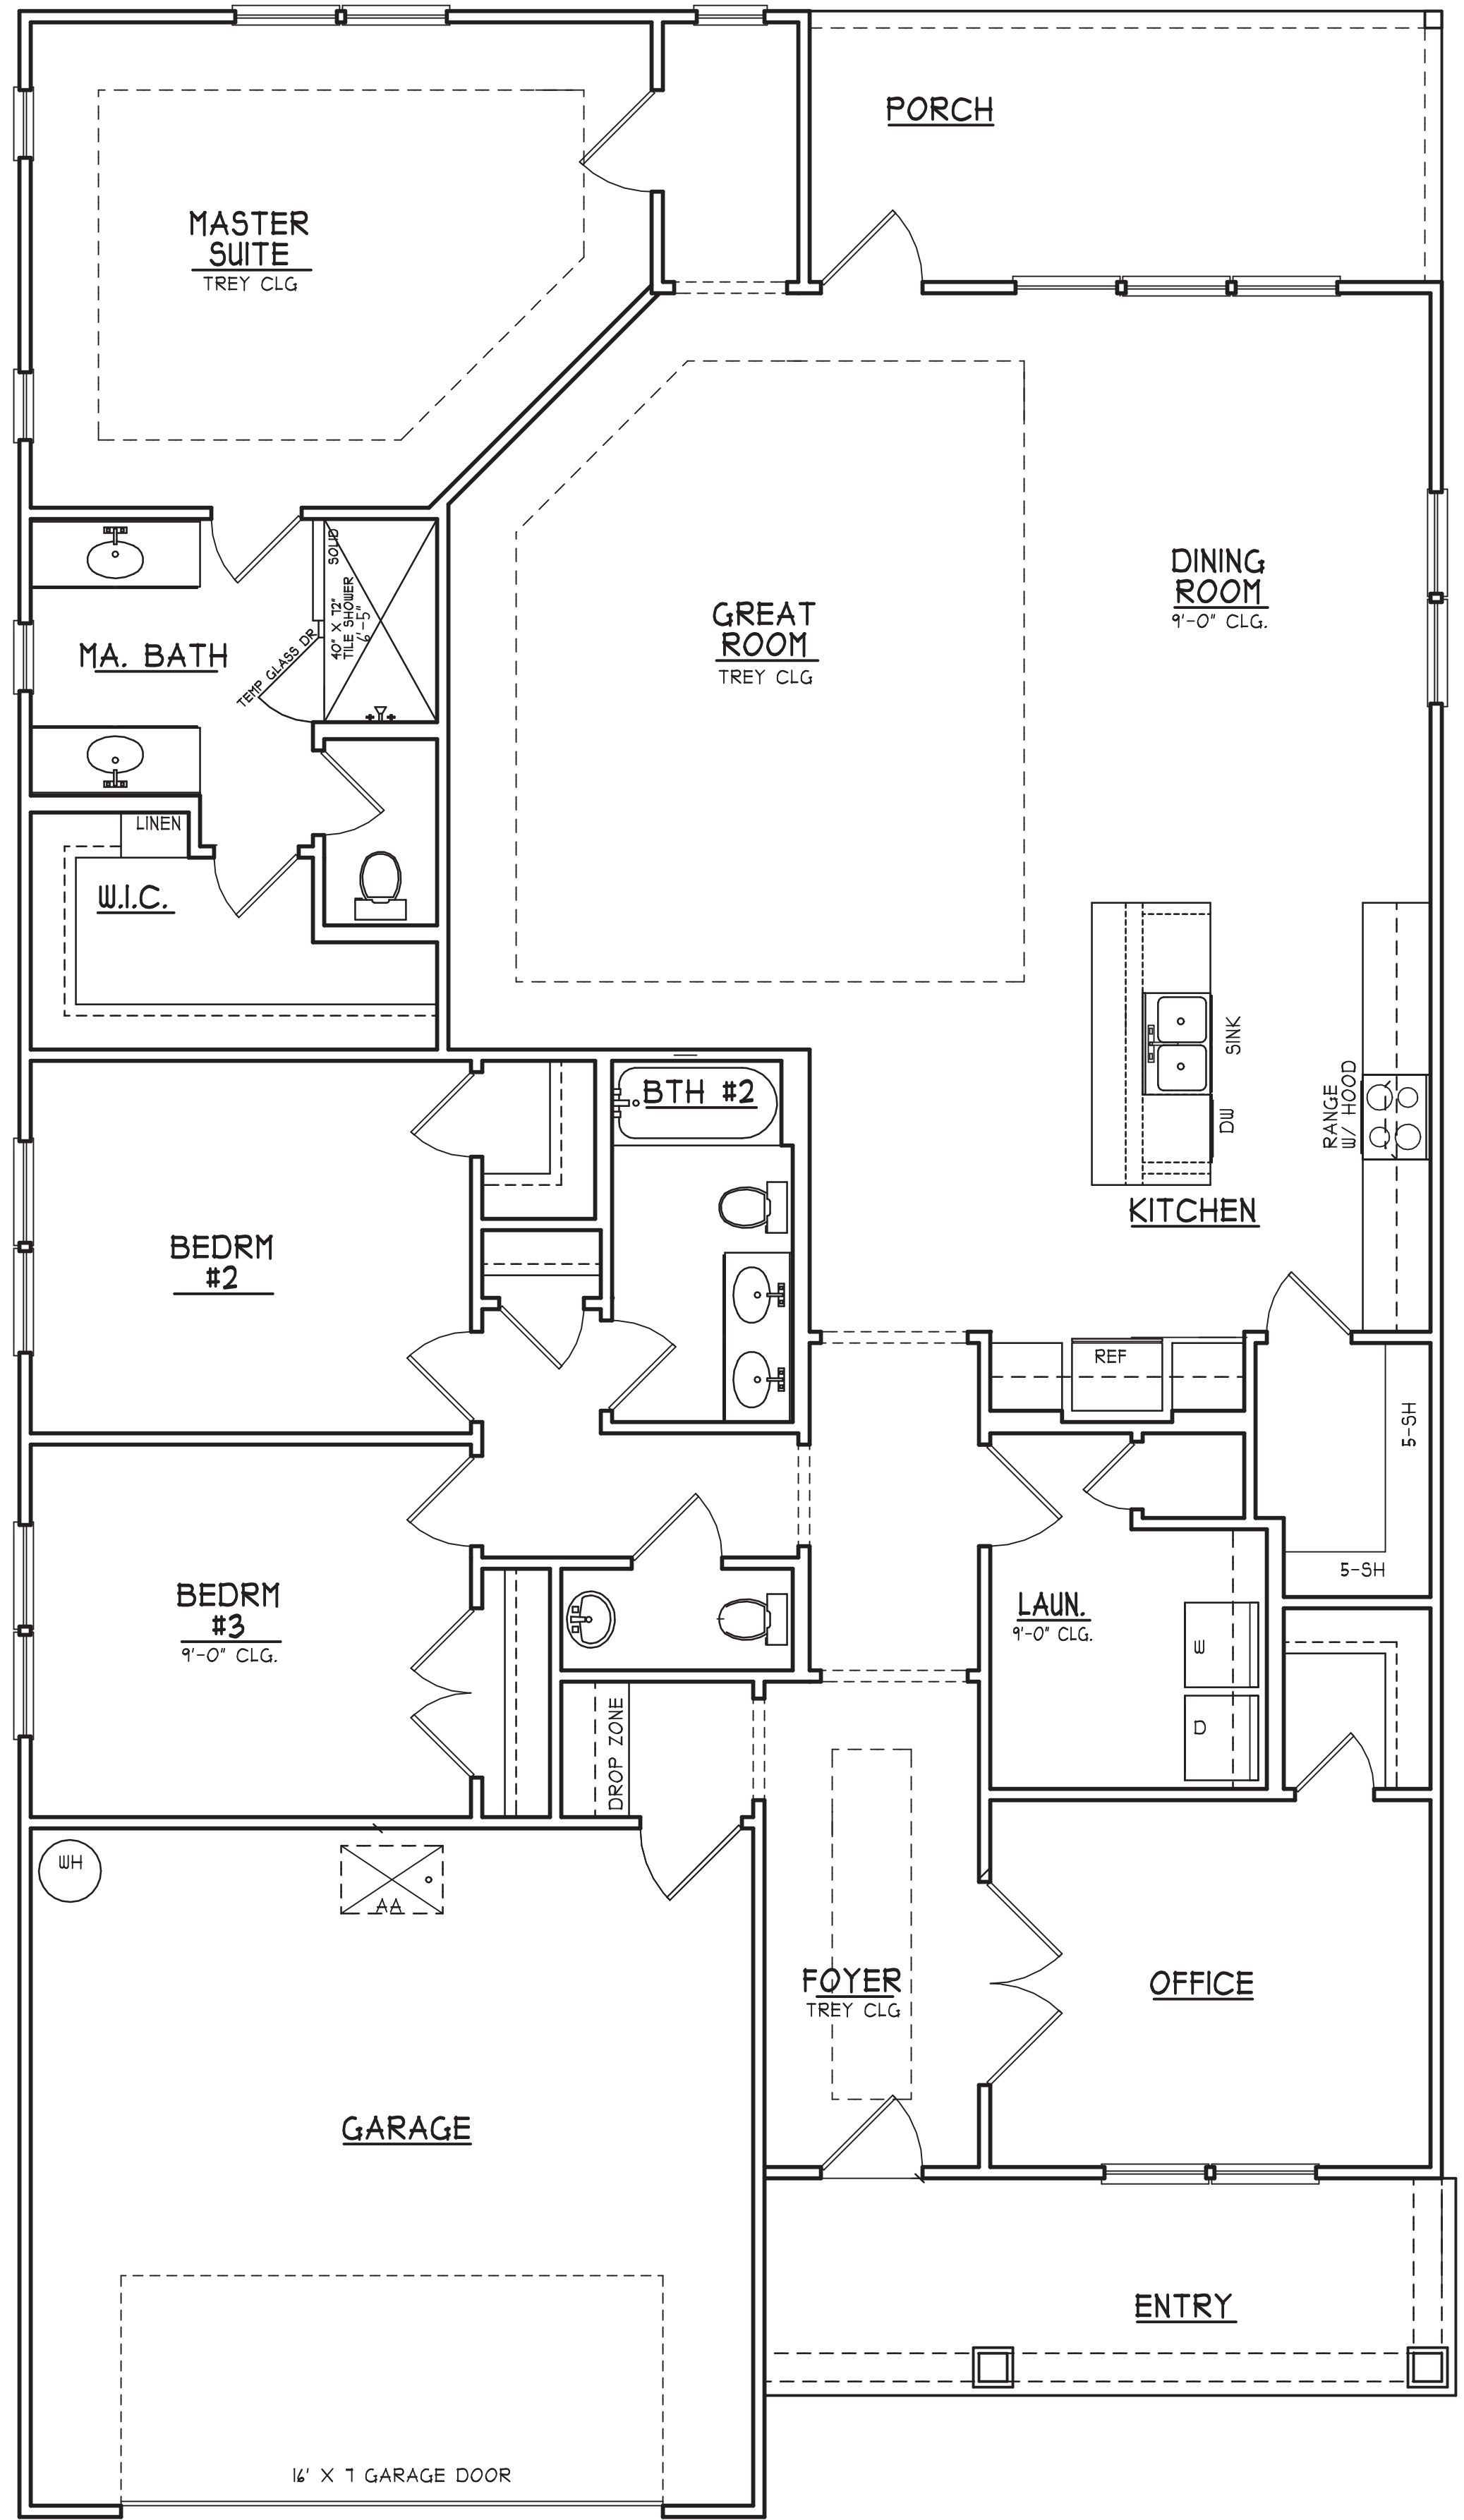

FLOOR PLAN
SCALE: 1/4"=1'-0"

AREA	SQ. FT.
LIVING H/C	2,315
GARAGE	444
ENTRY	131
PORCH	149
TOTAL UNDER ROOF	3,039