


NOTE:
UNLESS OTHERWISE NOTED ALL EXTERIOR
HEADER HEIGHT OF WINDOWS AND DOORS
TO BE SET AT 6'-8"

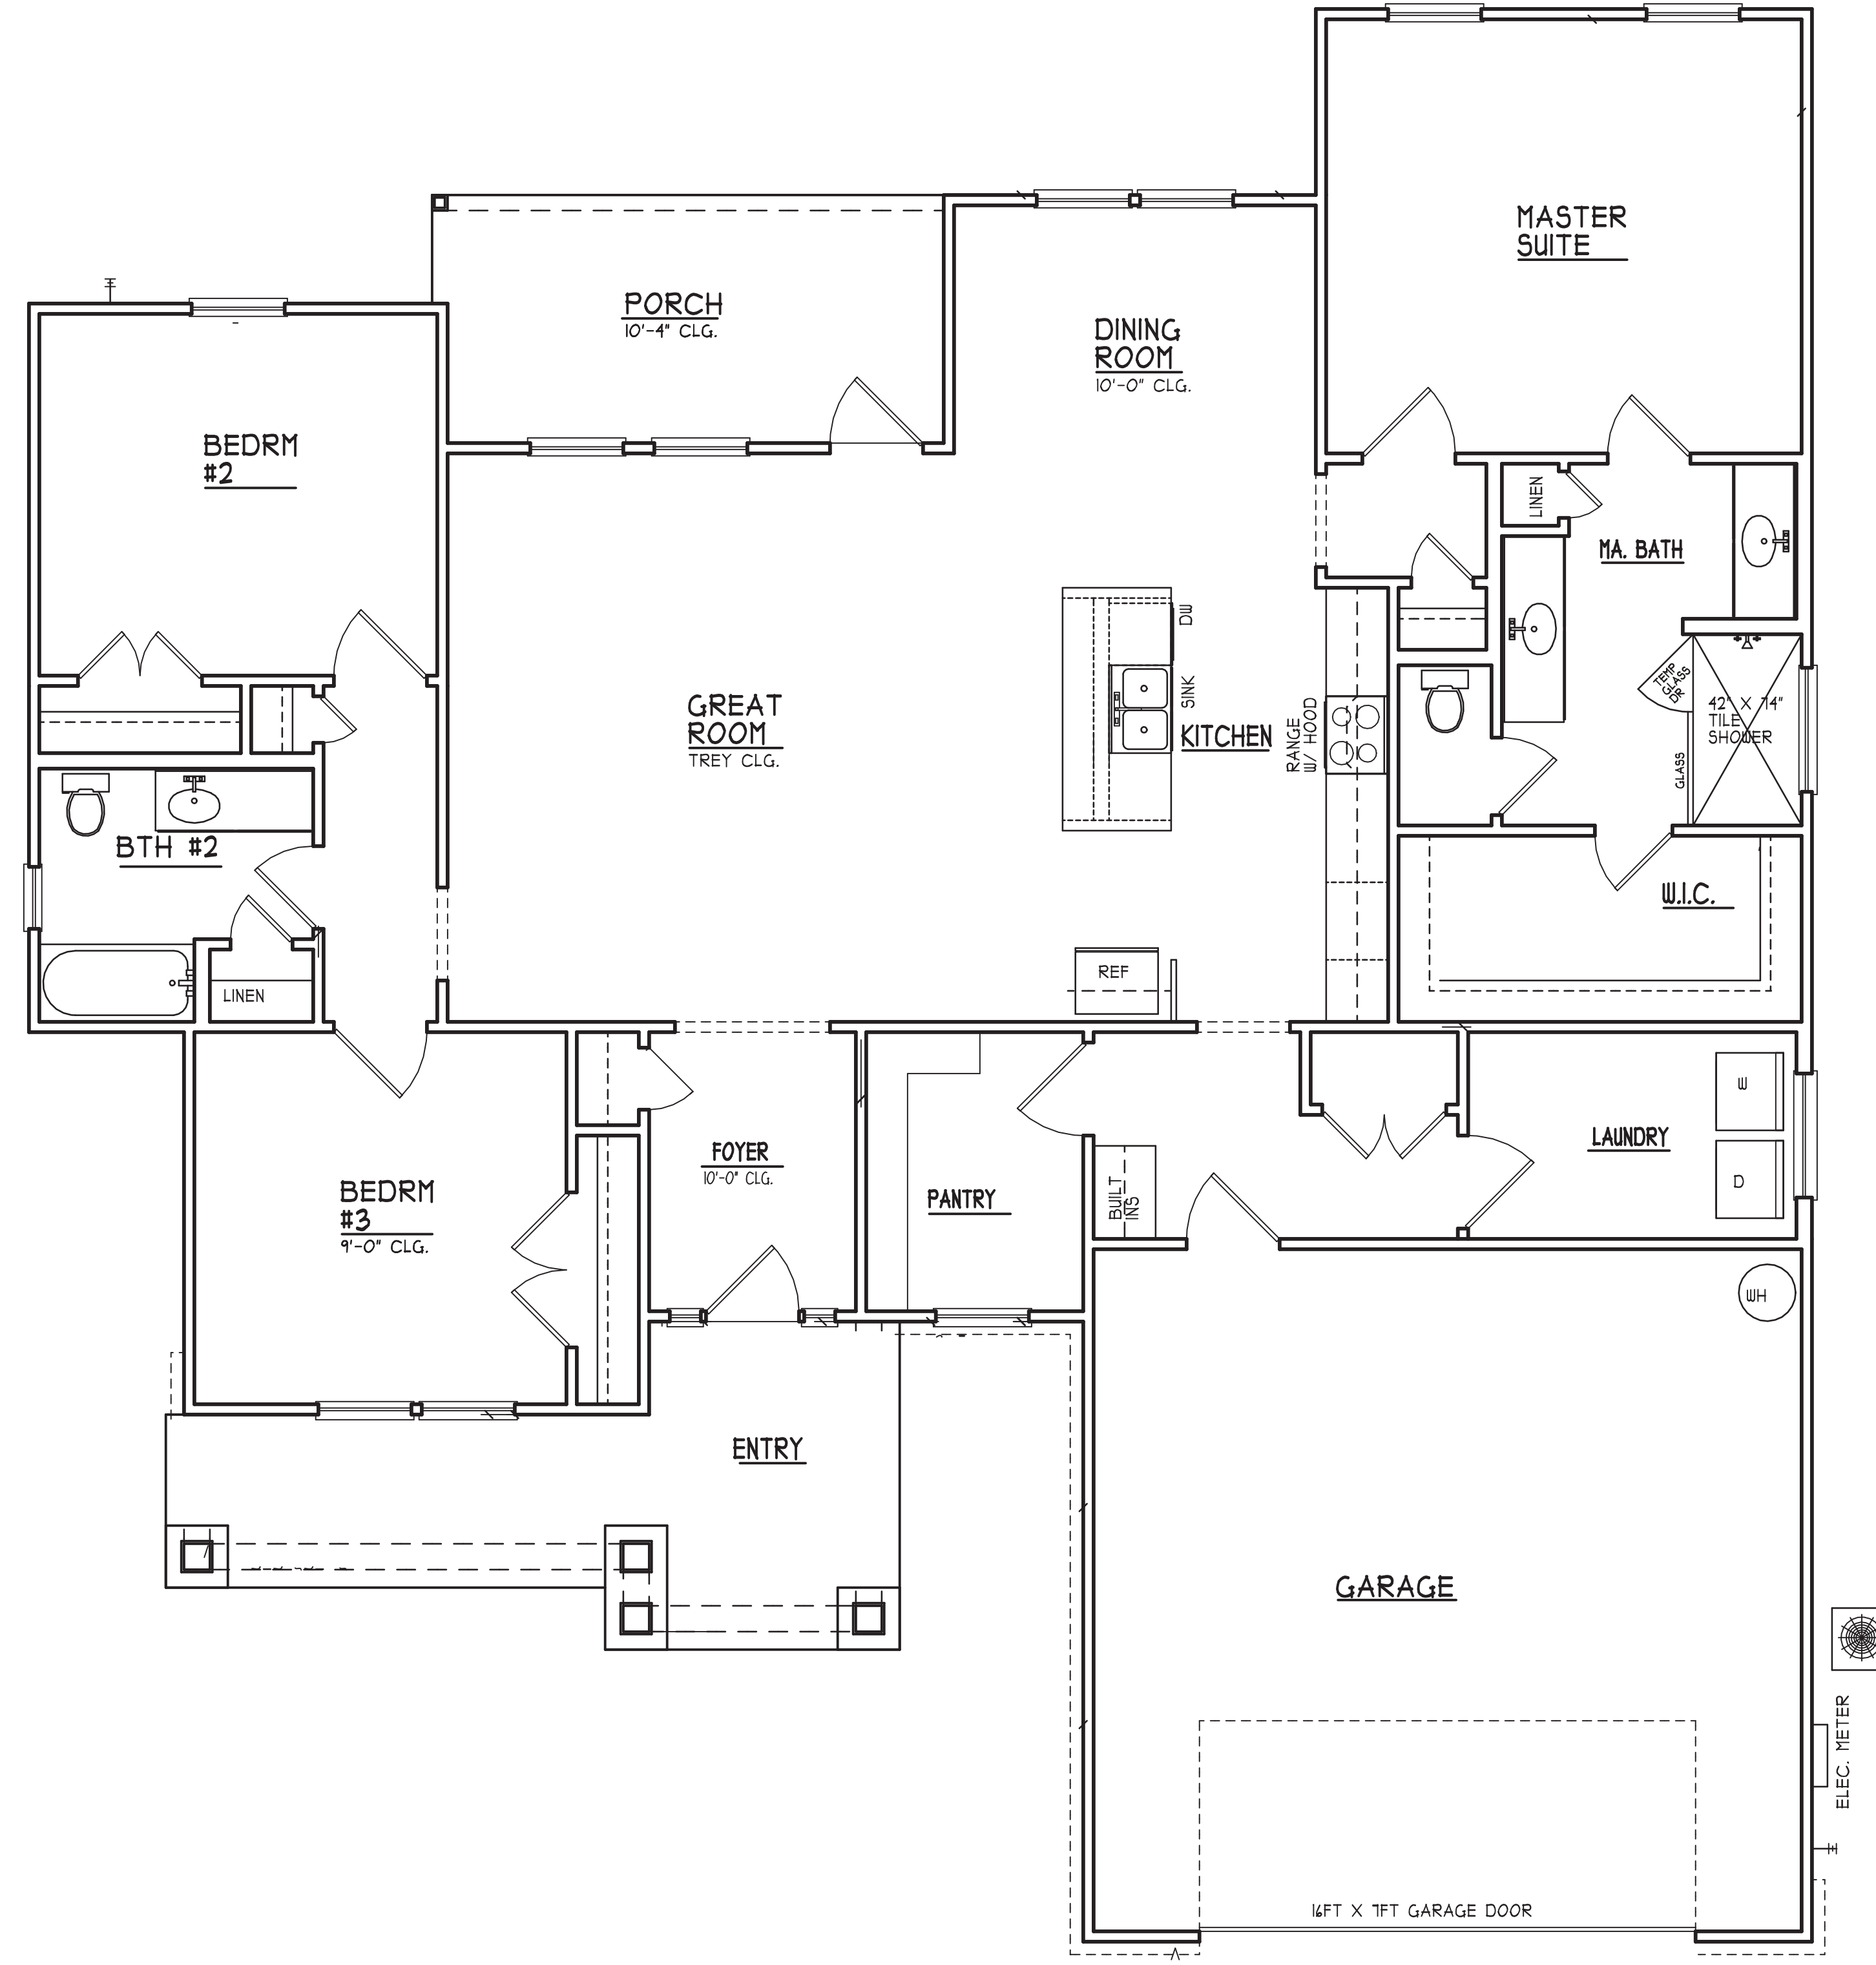

FLOOR PLAN
SCALE: 1/4"=1'-0"

AREA	SQ. FT.
LIVING H/C	1,954
GARAGE	524
ENTRY	175
PORCH	130
TOTAL UNDER ROOF	2,783

CUSTOM
08/15/2022

Bell's Drafting & Design
(850) 383-6004
BELSDRAFTING@GMAIL.COM

THE PARRISH GROUP INC.
The Live Oak

FLOOR PLAN

Live Oak Right

SHEET
2