

NOTE
 UNLESS OTHERWISE NOTED
 ALL EXTERIOR WINDOWS & DOORS TO BE
 SET AT 7'-8" HEADER HEIGHT 1ST FLOOR
 SET AT 4'-6" HEADER HEIGHT 2ND FLOOR

04/11/2022


Bell's Drafting & Design
 (850) 363-6004
 BELLSDRAFTING@MAIL.COM

THE PARRISH GROUP INC.
 The "St. Marks"

FLOOR PLAN

St. Marks "Right"
 SHEET

3

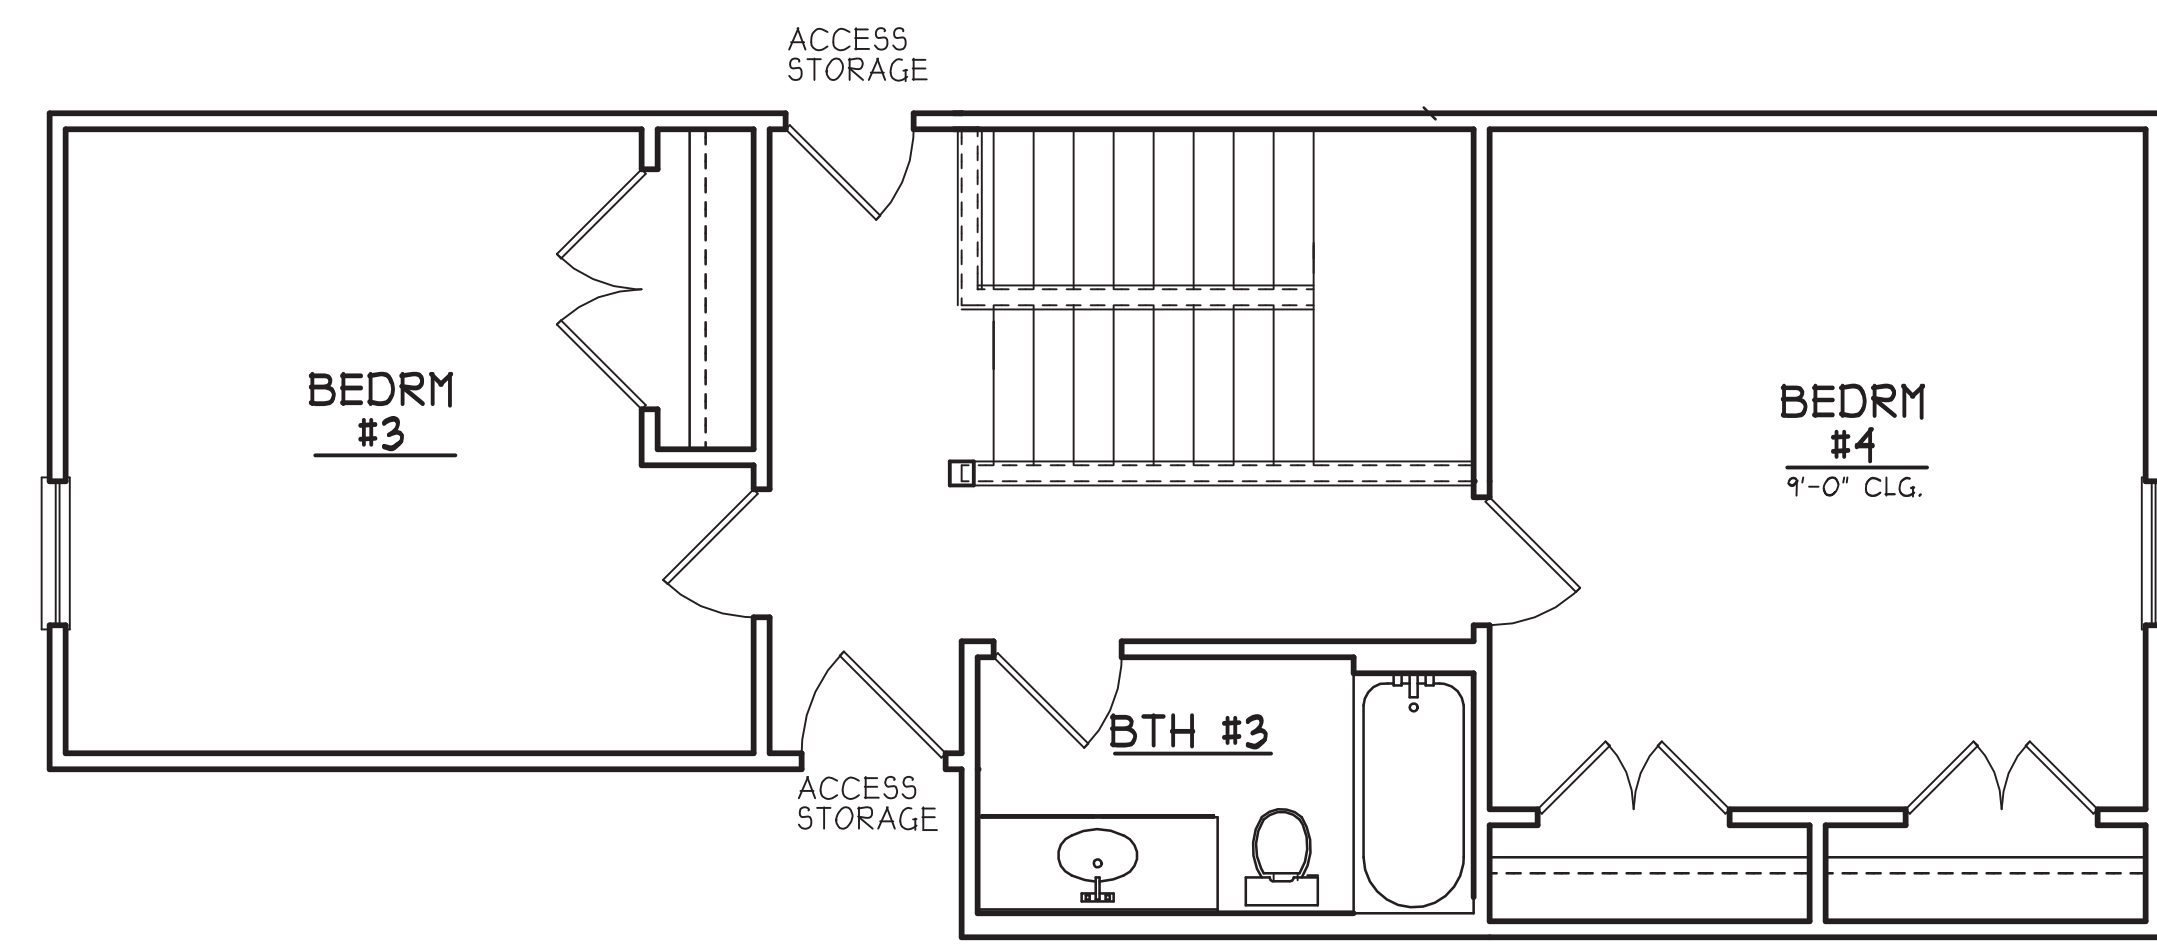

AREA	SQ. FT.
1ST LIVING H/C	1,784
2ND LIVING H/C	417
TOTAL LIVING H/C	2,401
GARAGE	494
ENTRY	118
REAR	152
TOTAL UNDER ROOF	3,361

FOOTAGES REPRESENT ALL FINISHED FLOOR SURFACE AREAS

